


Ringling Studios

Soundstages and Post Production Complex at Ringling College of Art and Design

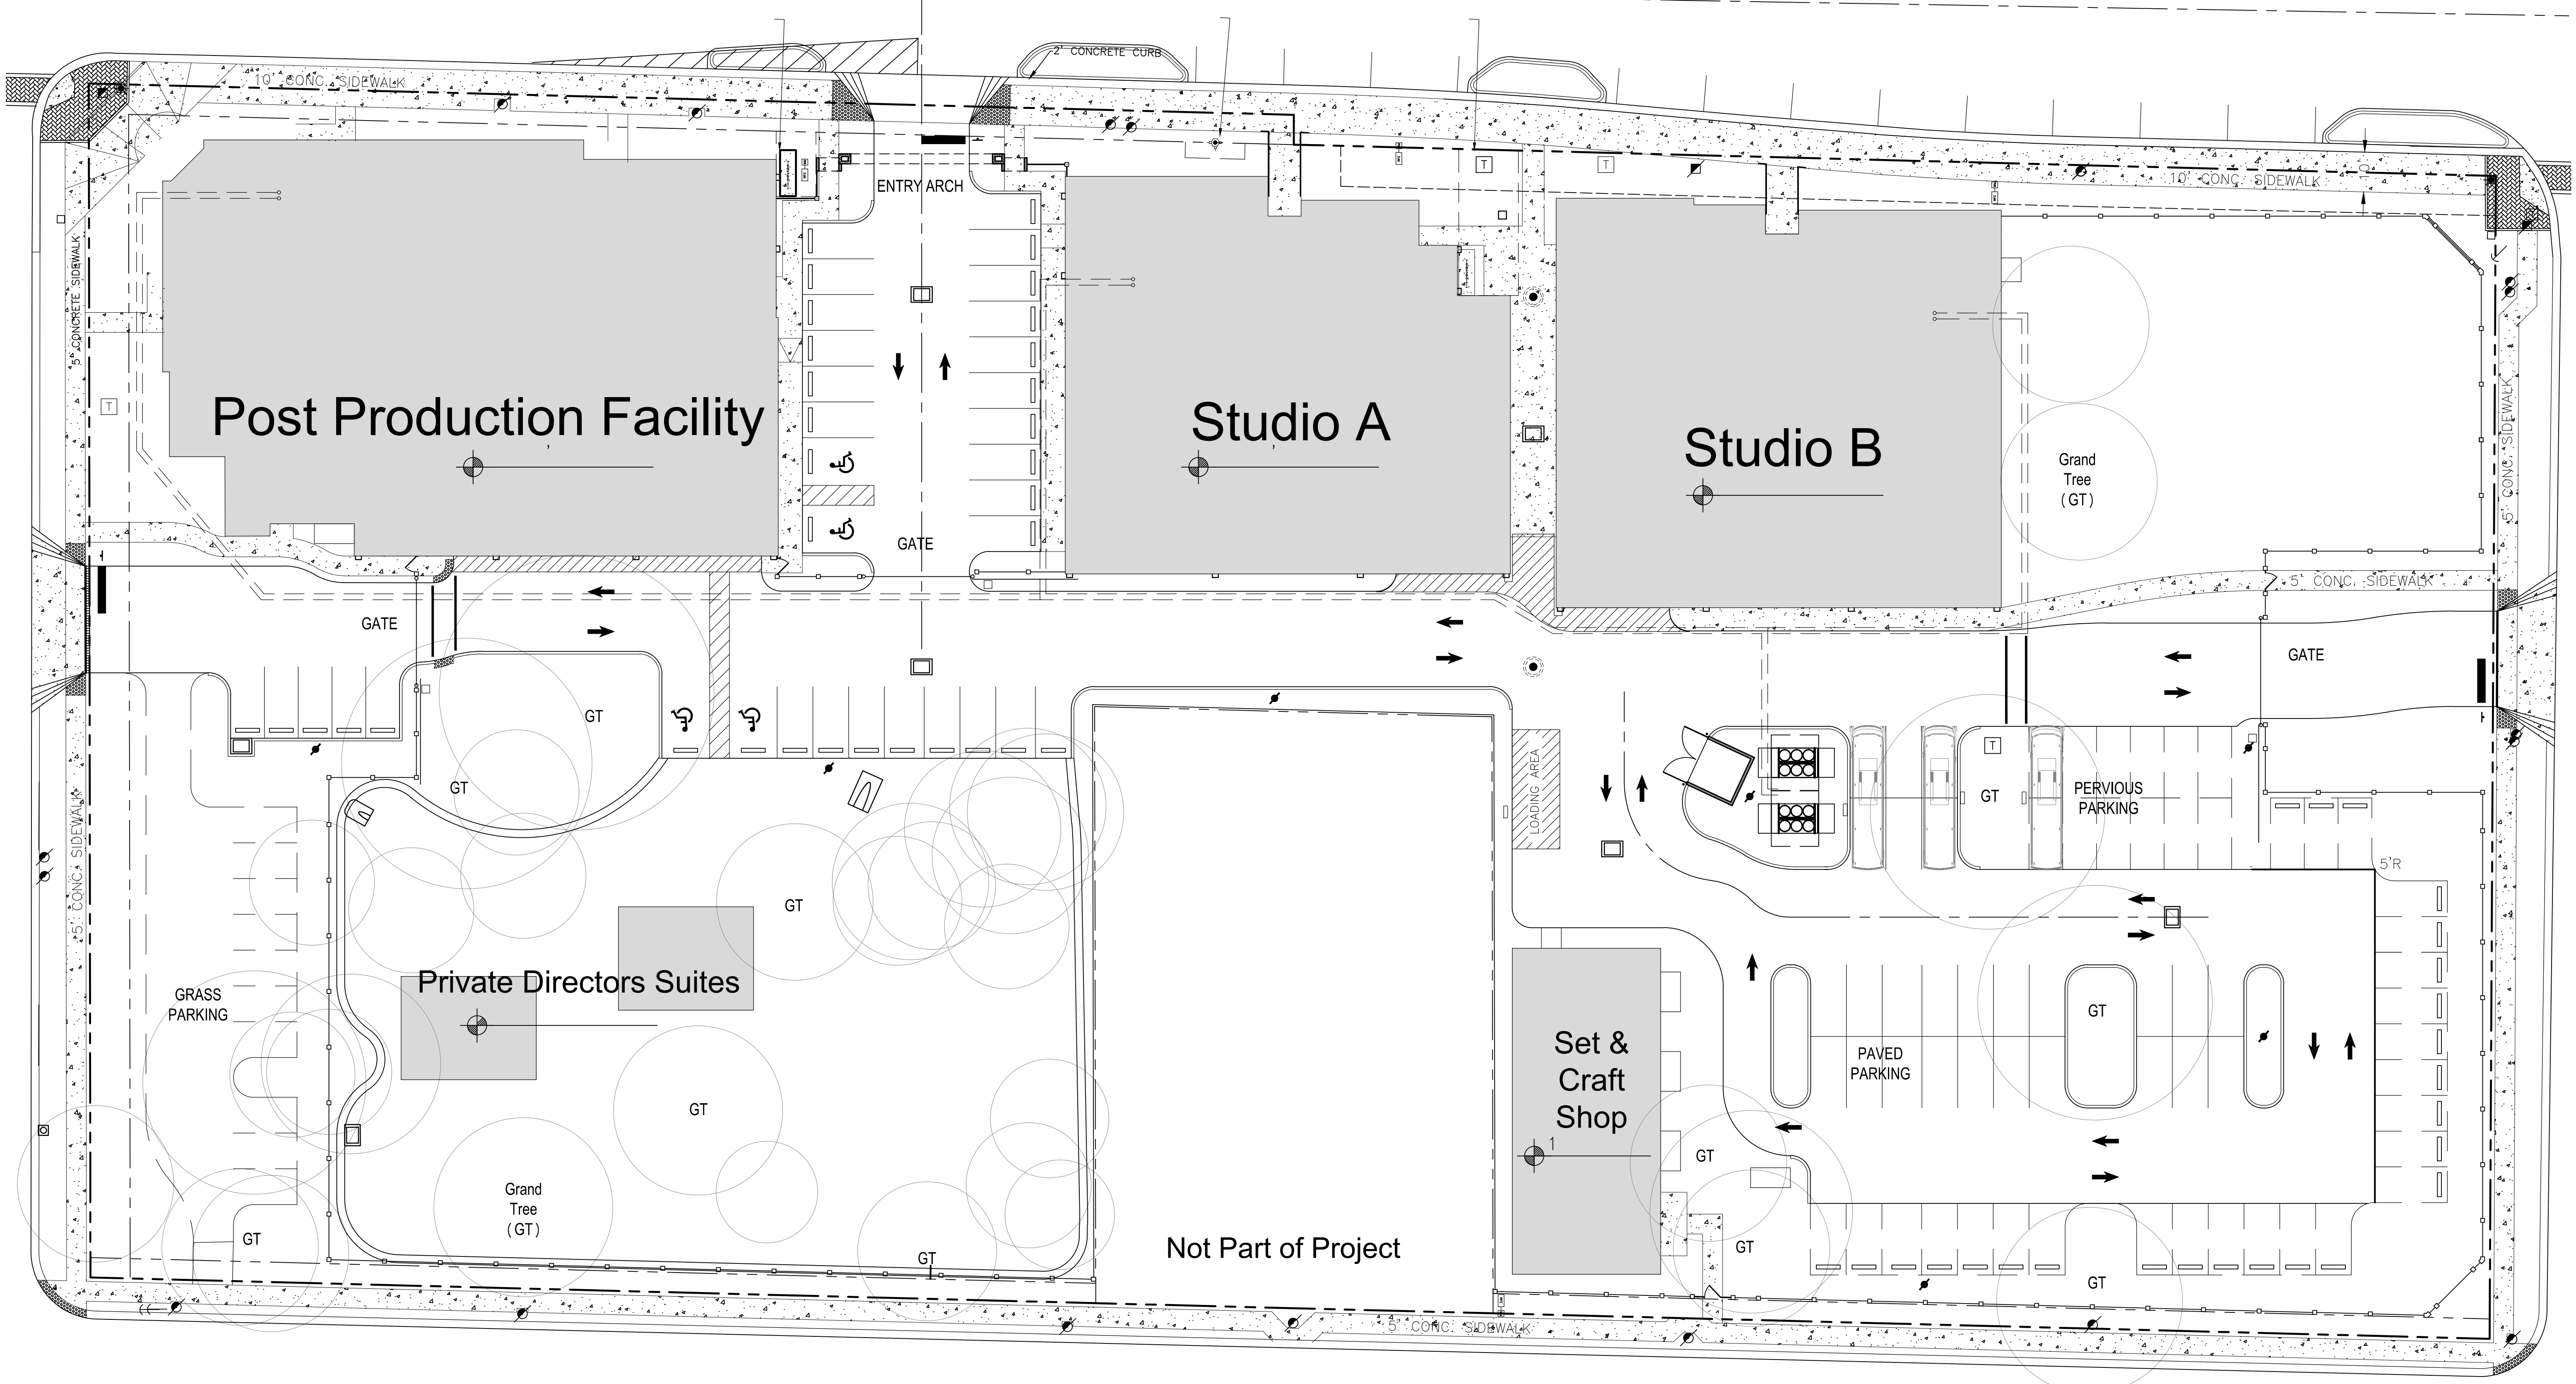


Revisions

2	MAR 2016	
1	JAN 2017	

1348 FRUITVILLE ROAD, SUITE 204
 SARASOTA, FLORIDA 34236
 Tel: (941) 965-5645
 Fax: (941) 965-7364
 www.dsdginc.com

DSDG, INC.
 ARCHITECTURE
 PLANNING
 INTERIOR DESIGN
 CONSTRUCTION MANAGEMENT

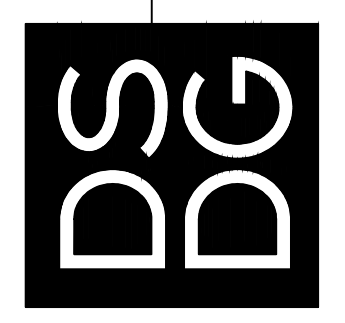

SOUND STAGE A
 1300 BLOK
 DR. MLK JR. WAY
 SARASOTA, FL 34236

A NEW SOUND STAGE PROJECT FOR:

**Ringling College
 of Art + Design**

SITE PLAN

Project Ref: Ringling
 Drawn by: SG
 Checked by: TCD
 Date Issued: 4.3.2017

Sheet Number:
A0.20

NORTH
SITE PLAN
 1" = 20'-0" 1